



DO NOT SCALE FROM THE DRAWING. ALL DIMENSIONS ARE APPROXIMATE AND MUST BE CHECKED ON SITE FOR ACCURACY.
 COPYRIGHT STERLING WHITE ARCHITECTURE LTD

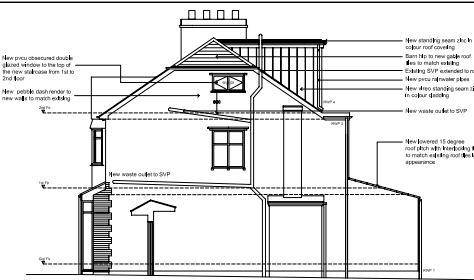


South Elevation
 0m 2m 5m 10m
 Scale bar




East Elevation

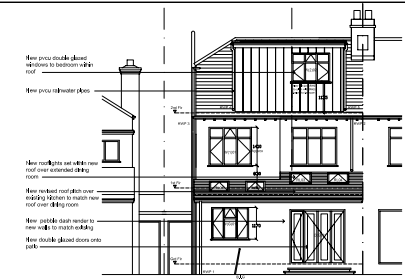


North Elevation

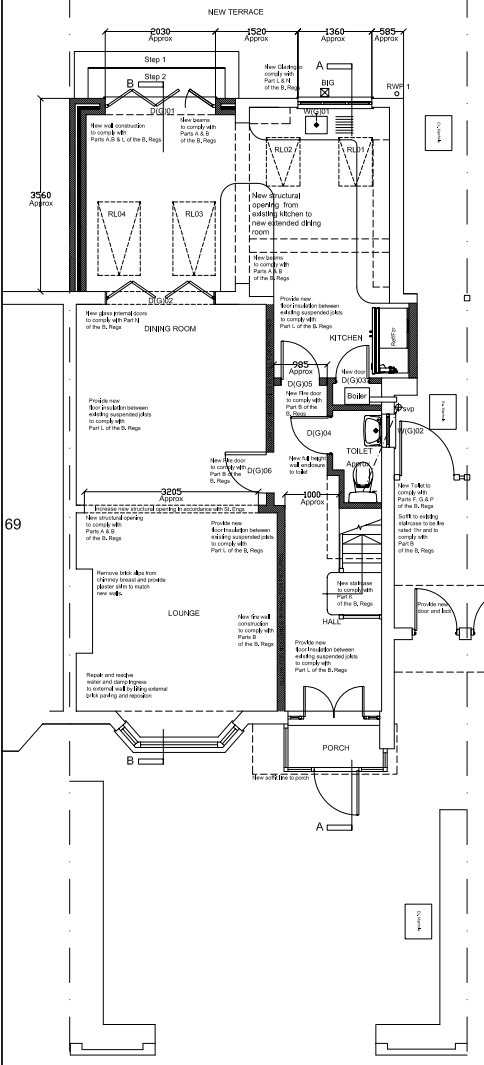

Ground Floor

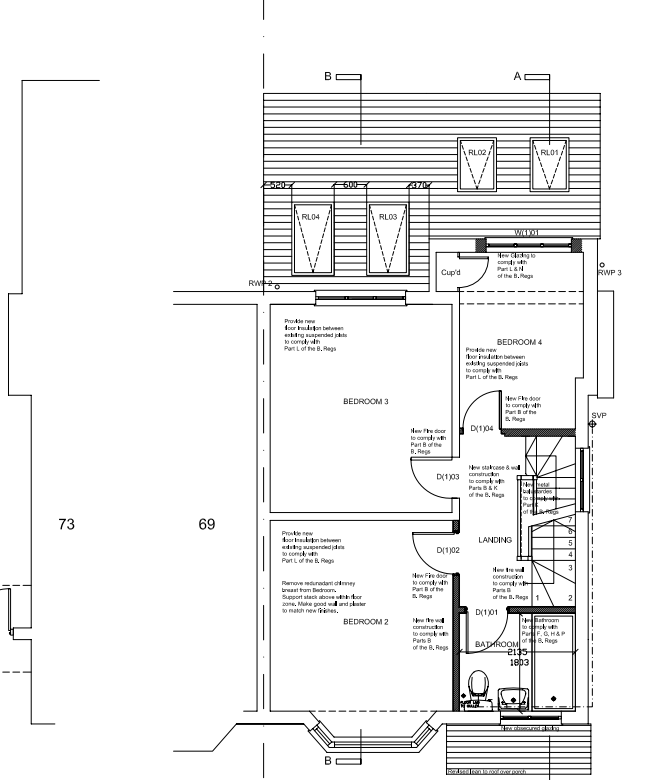

First Floor

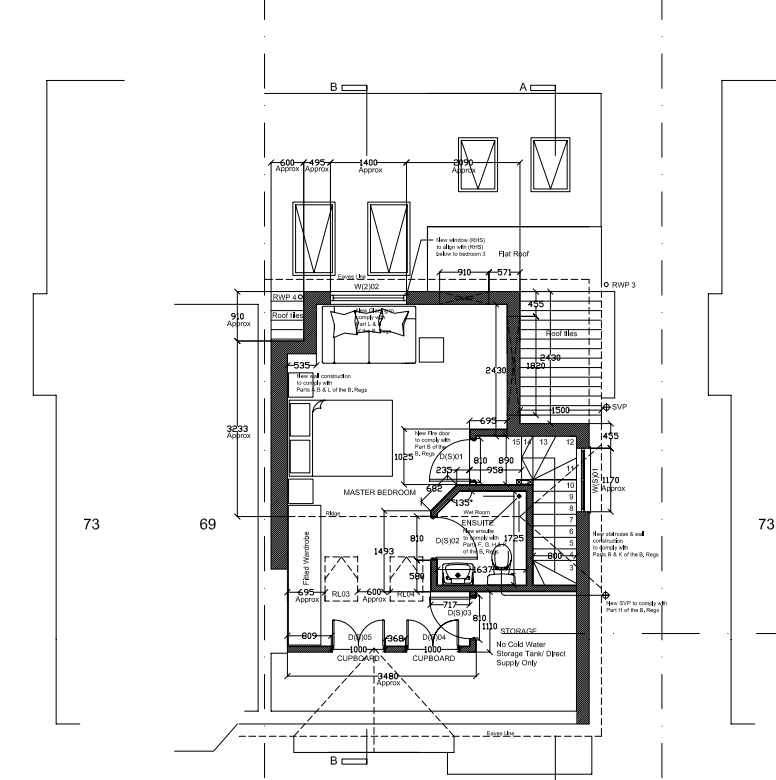

Second Floor

0m 2m 5m 10m
 Scale bar

Rev.	Revision Description	Date
E	REAR DOOR INTO GARDEN CHANGED.	15.08.12
	ADDED CUPBOARDS AT SECOND FLOOR	
D	REAR DOOR INTO GARDEN CHANGED.	27.07.12
	ADDED CUPBOARDS AT SECOND FLOOR	
C	Omitted side door and reduced window to kitchen. Revised WC Layout.	17.07.12
B	New doors & window	July 12
A	Roof amendments	July 12

HOUSEHOLDER'S RECOMMENDATIONS

THESE ILLUSTRATIONS HAVE SOLELY BEEN PREPARED FOR THE PURPOSE OF A BUILDING NOTICE ONLY. DO NOT SCALE FROM THE DRAWING. ALL DIMENSIONS ARE APPROXIMATE AND MUST BE CHECKED ON SITE FOR ACCURACY.

SITE BOUNDARIES ARE INDICATIVE ONLY AND ARE SUBJECT TO BE ABSOLUTE WITH THE LAND REGISTER

ALL STRUCTURAL OPENINGS, BEAMS, LINTELS AND ANY OTHER BEARINGS ARE INDICATIVELY SHOWN AND ARE SUBJECT TO BE DETERMINED BY A QUALIFIED STRUCTURAL ENGINEER.

A FULL BUILDING SURVEY IS RECOMMENDED BY A QUALIFIED BUILDING SURVEYOR PRIOR TO ANY WORKS THAT MAY PROCEED AS A RESULT OF A SUCCESSFUL APPLICATION.

A BUILDING SURVEYOR SHOULD BE CONSULTED TO ASCERTAIN ANY NECESSARY PARTY WALL AWARDS IN ACCORDANCE WITH THE 1996 ACT SHOULD THE PLANNING APPLICATION PROVE SUCCESSFUL.

STERLING WHITE ARCHITECTURE LTD
 42 Sterling Gardens
 London, SE14 6DZ
 Tel: 020 8692 6949 Mob: 07793982487
 www.sterlingwhite.co.uk

BUILDING NOTICE

Client: Mr Mrs. H Yashar
 Project: Loft Conversion, Extension & Refurbishment
 Premises: 71 Brangbourne Road
 Downham
 London
 BR1 4LL

Drawing Title: Proposed Elevations, Plans & Block Plan

Scale: 1:200, 1:100 & 1:50 @ A1
 Date: July 2012
 Drawn by: JDW

Drawing no.: 7204-BN-001
 Rev no.: E